

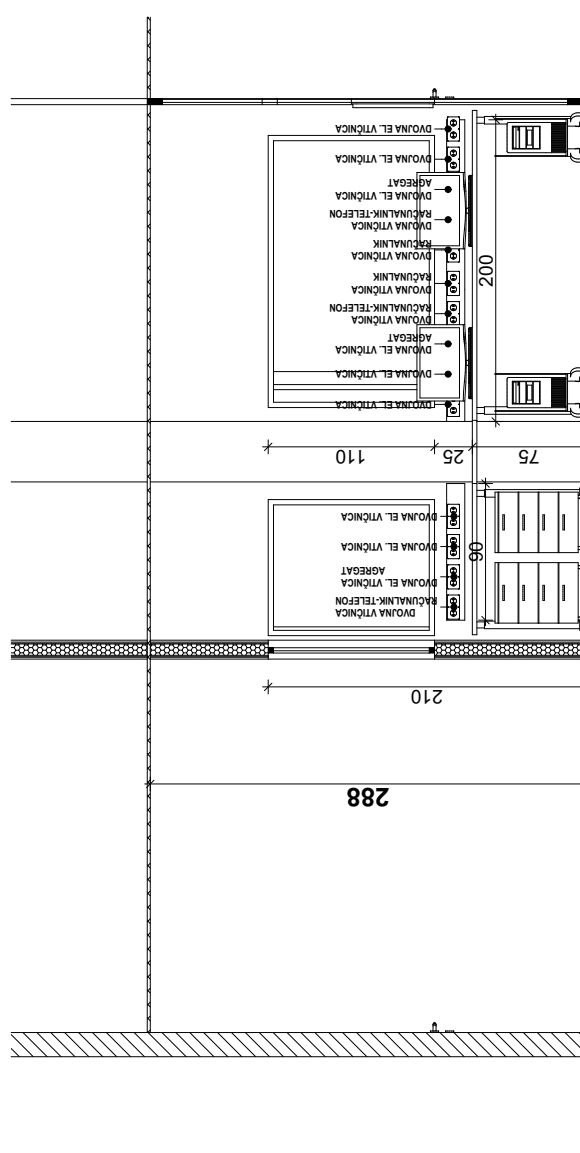
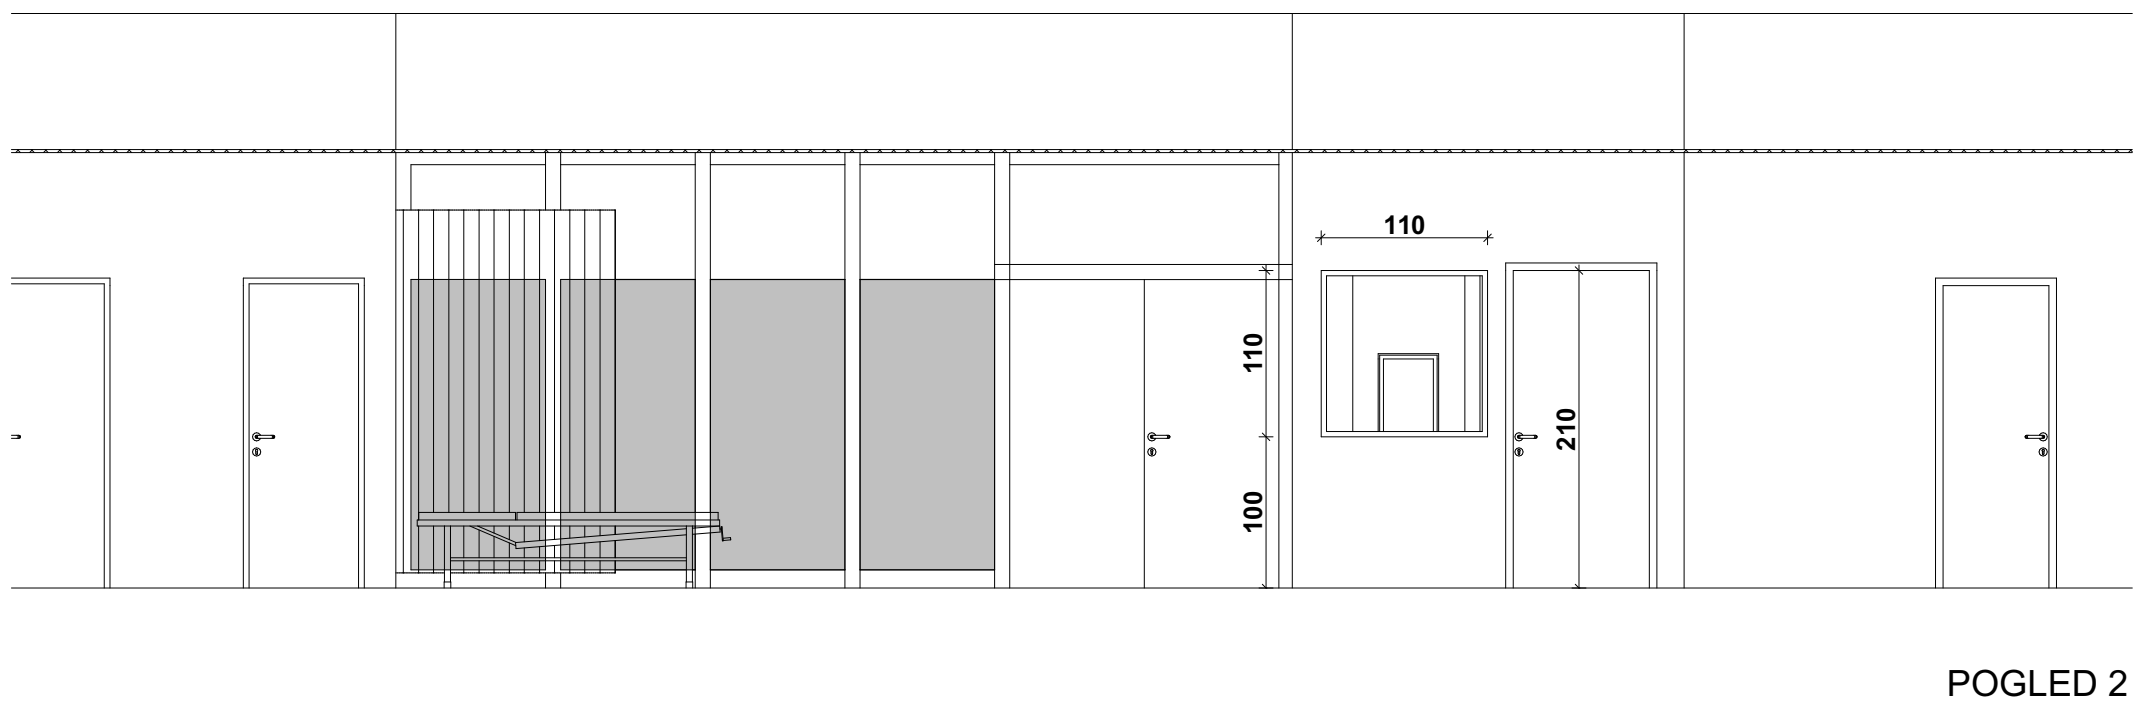
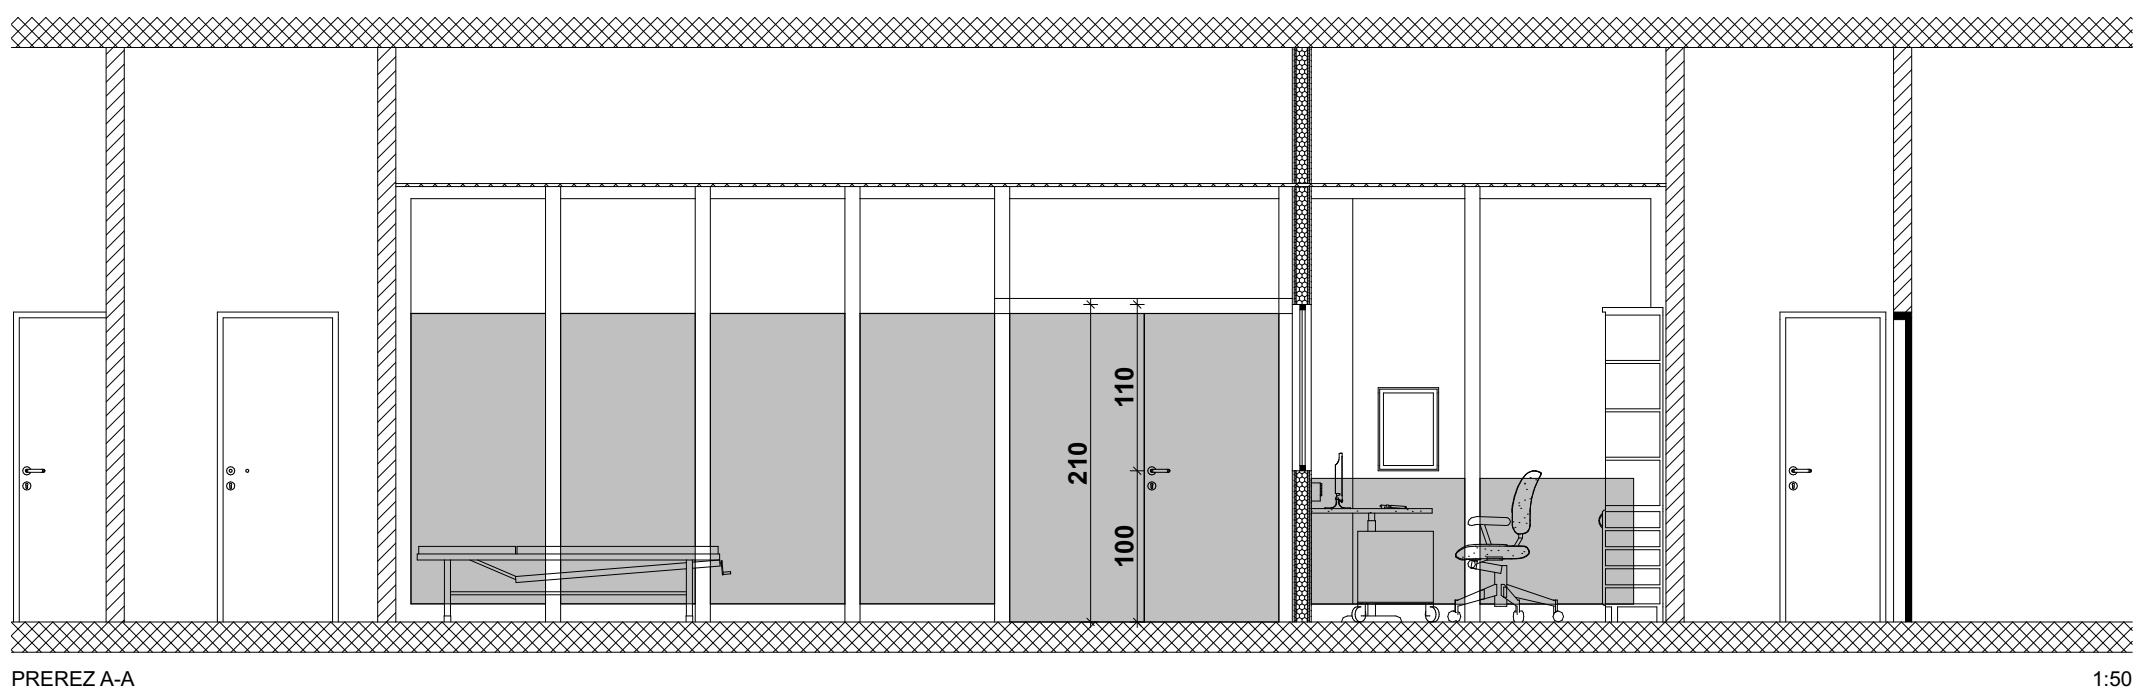


POGLED 3
1:50

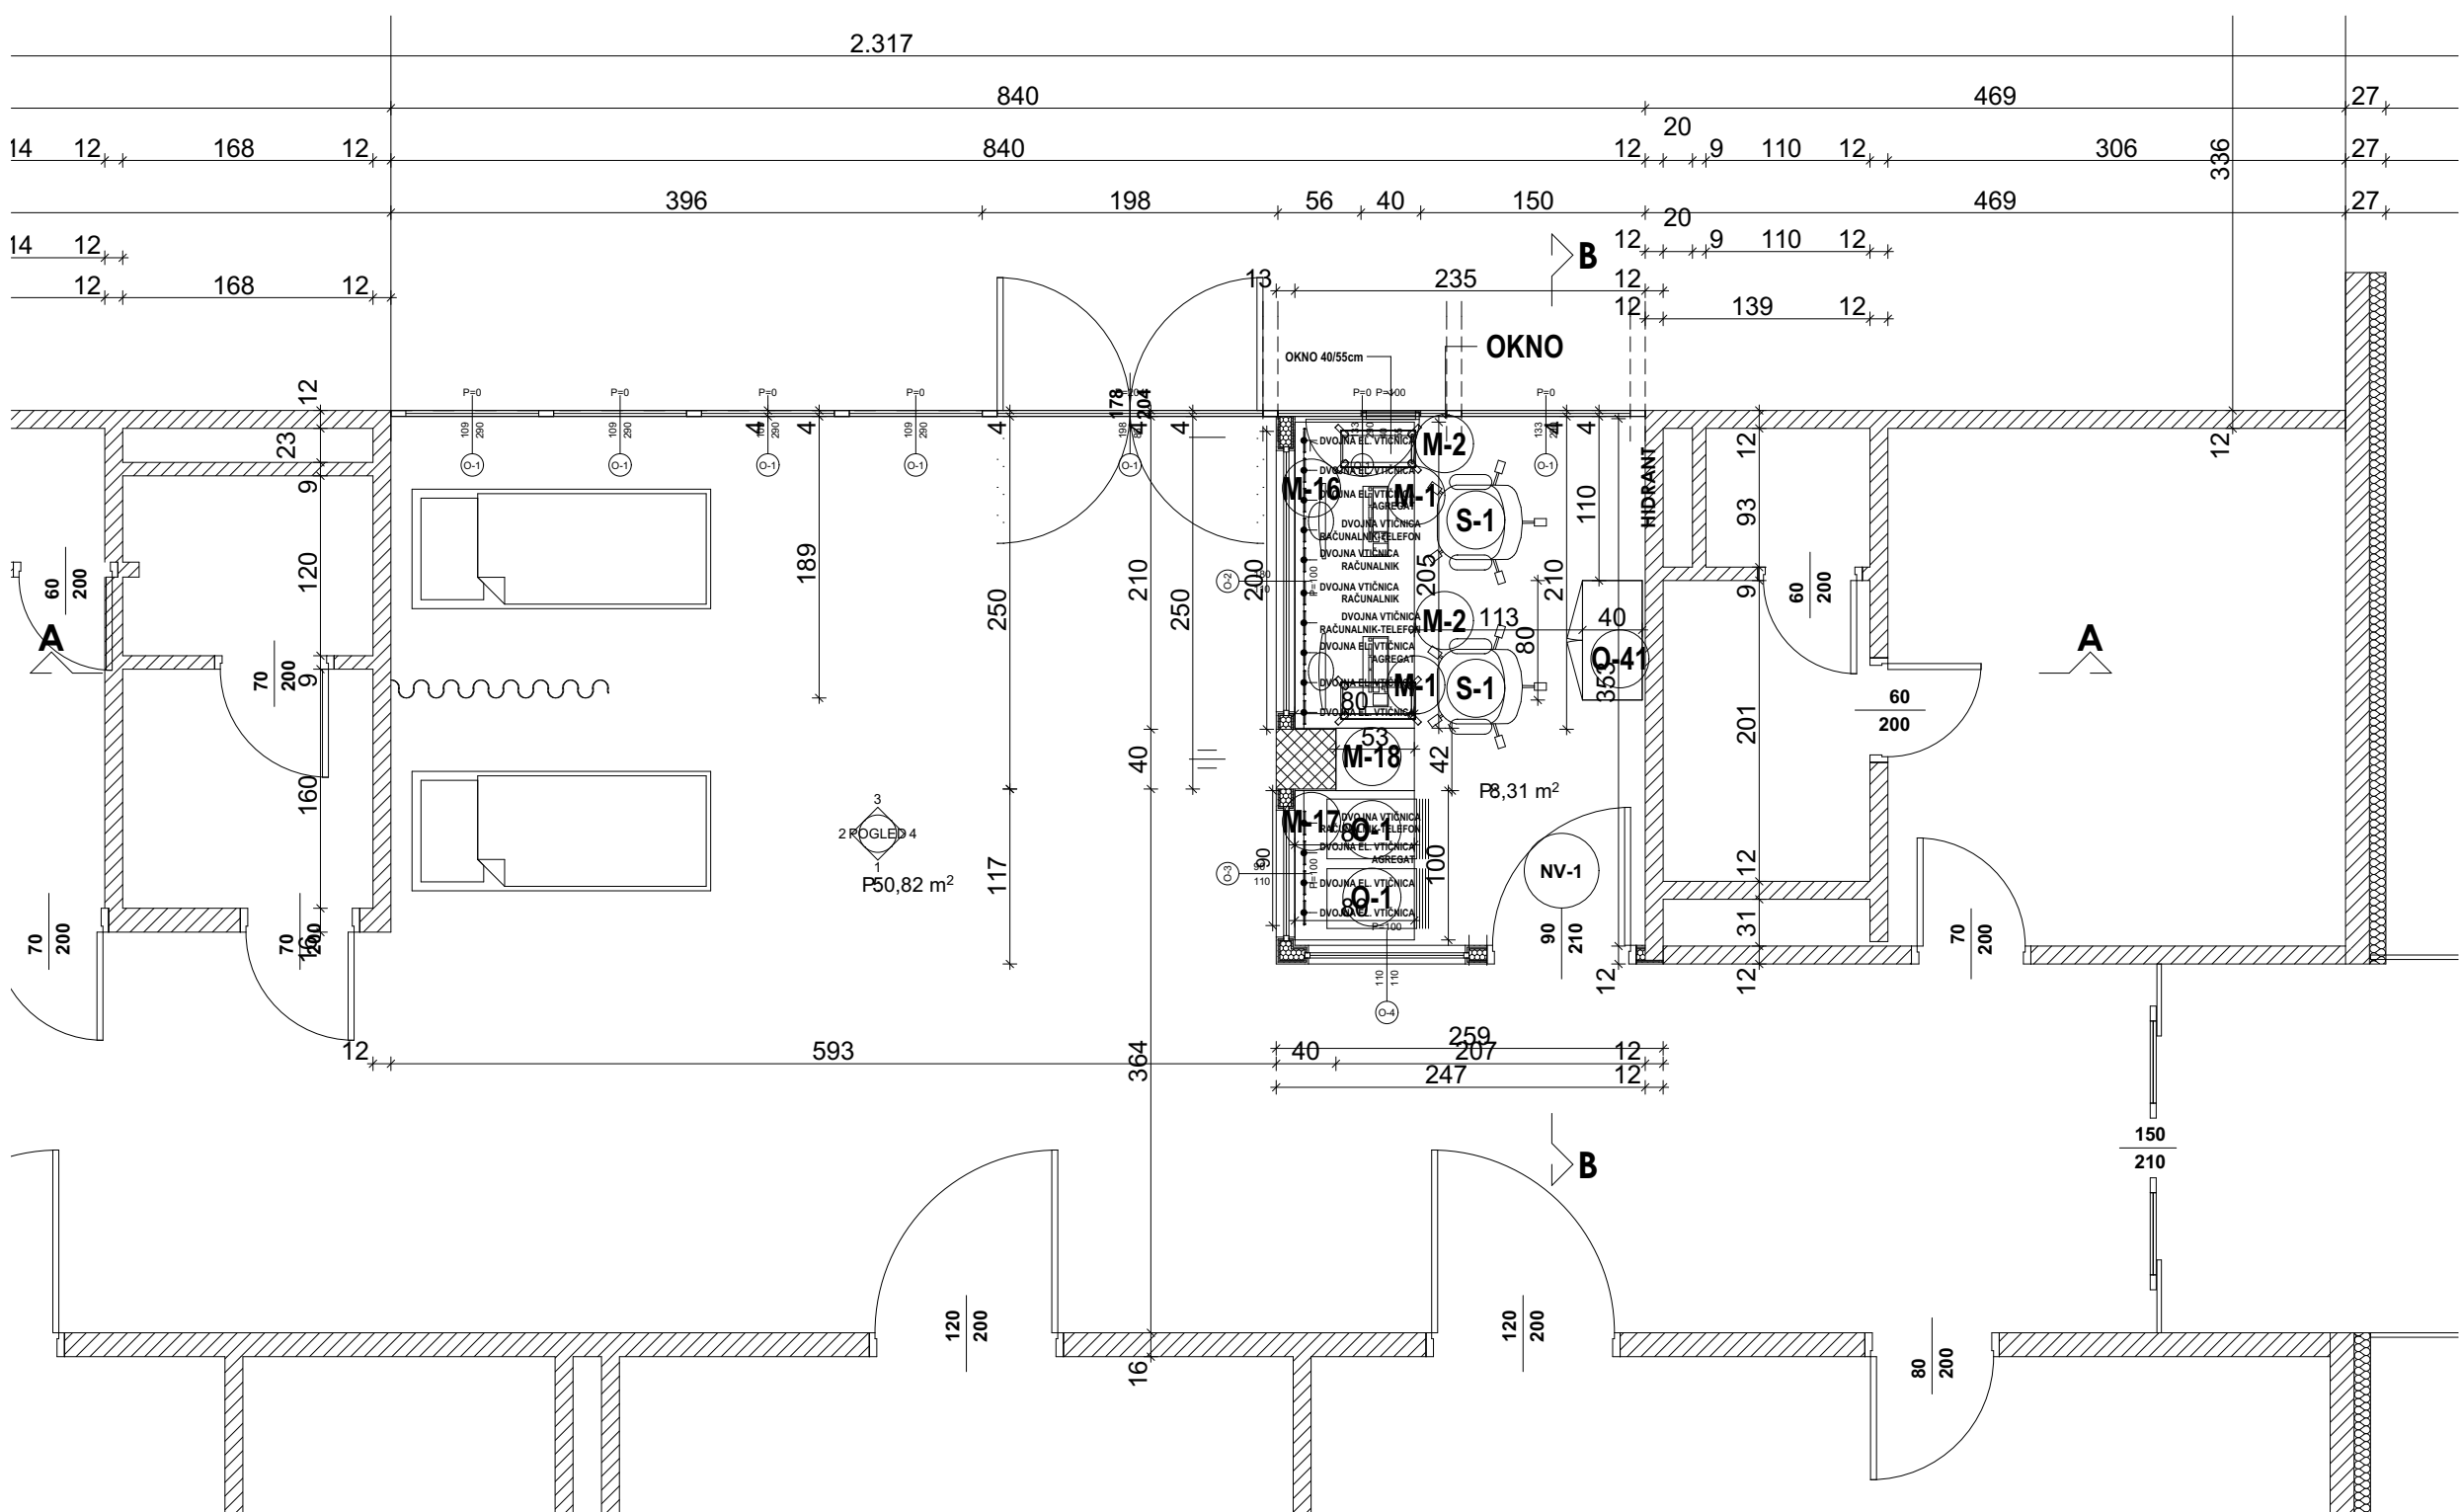

POGLED 4
1:50

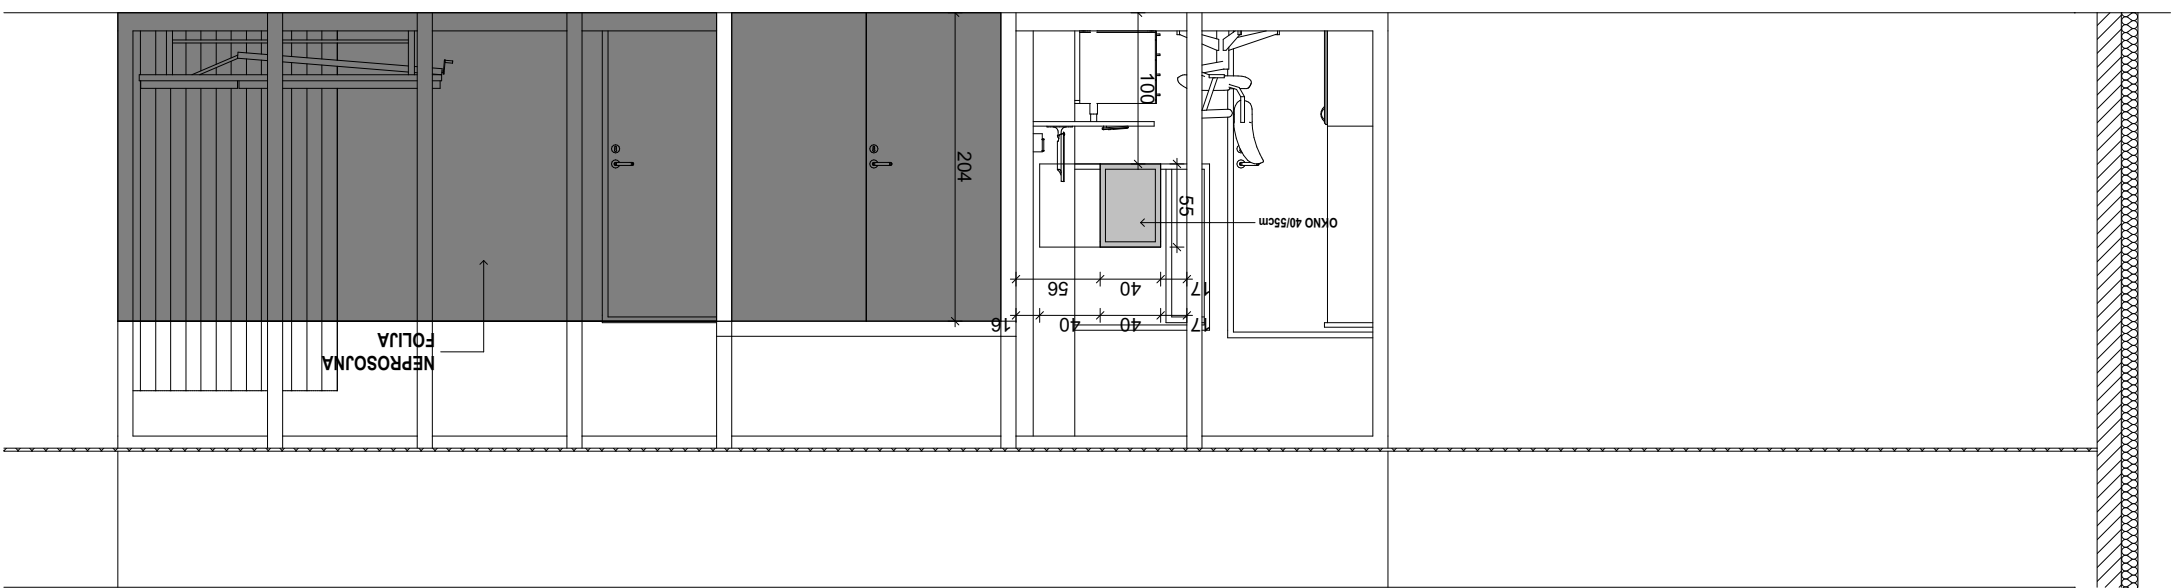

POGLED 2
1:50

POGLED 1
1:50

