




INT.TERAPIJA 7 POGLED 3 1:50

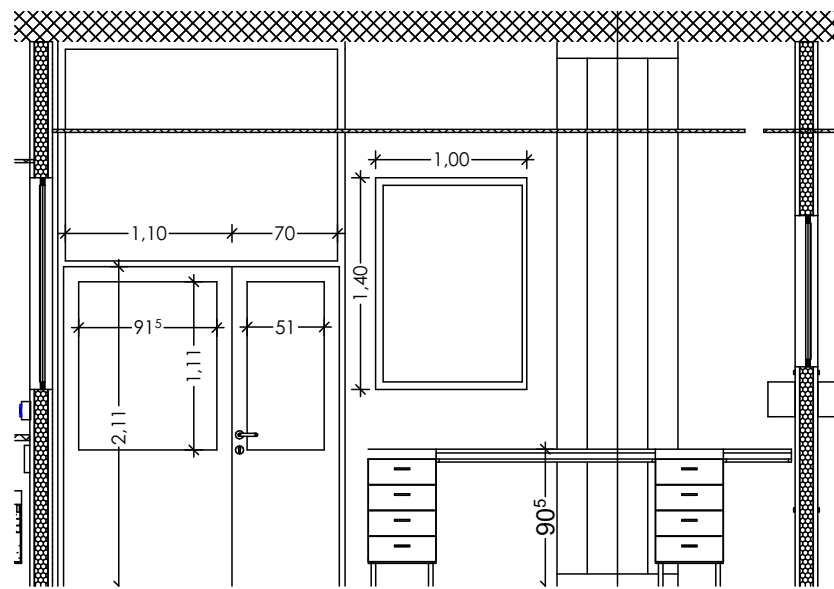


INT.TERAPIJA 7 POGLED 2 1:50

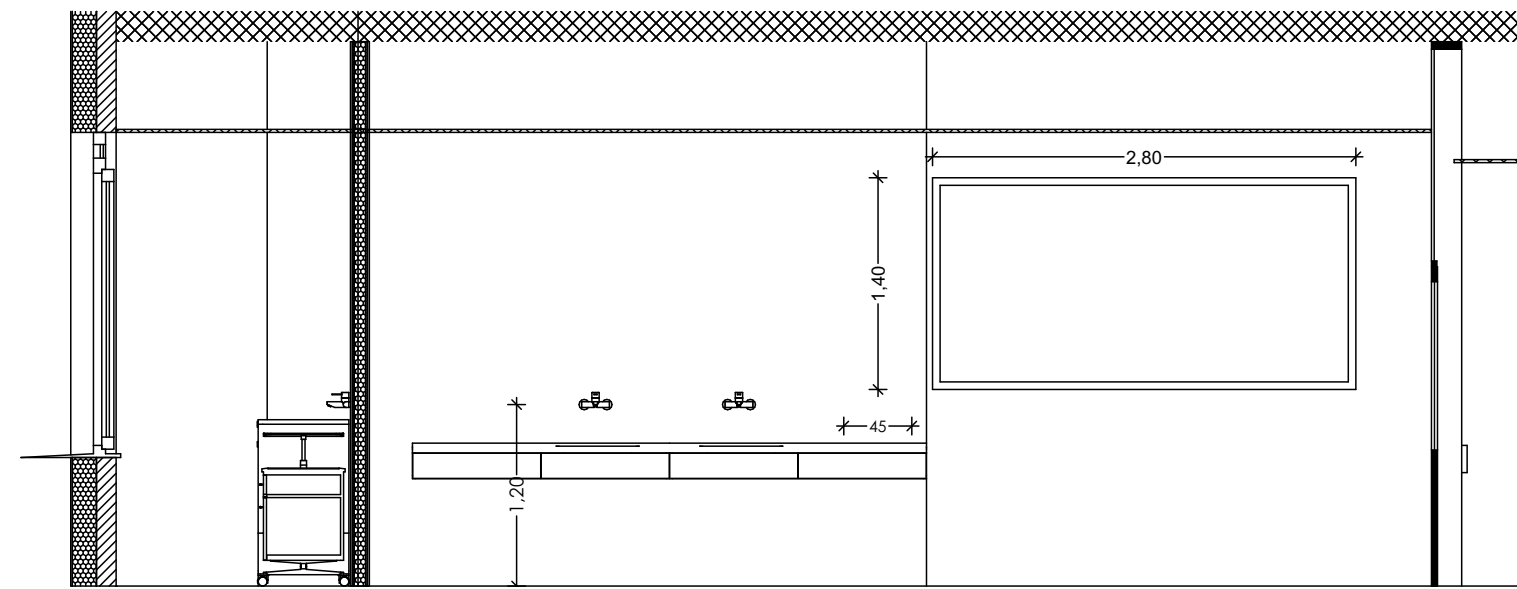



INT.TERAPIJA 7 POGLED 1 1:50

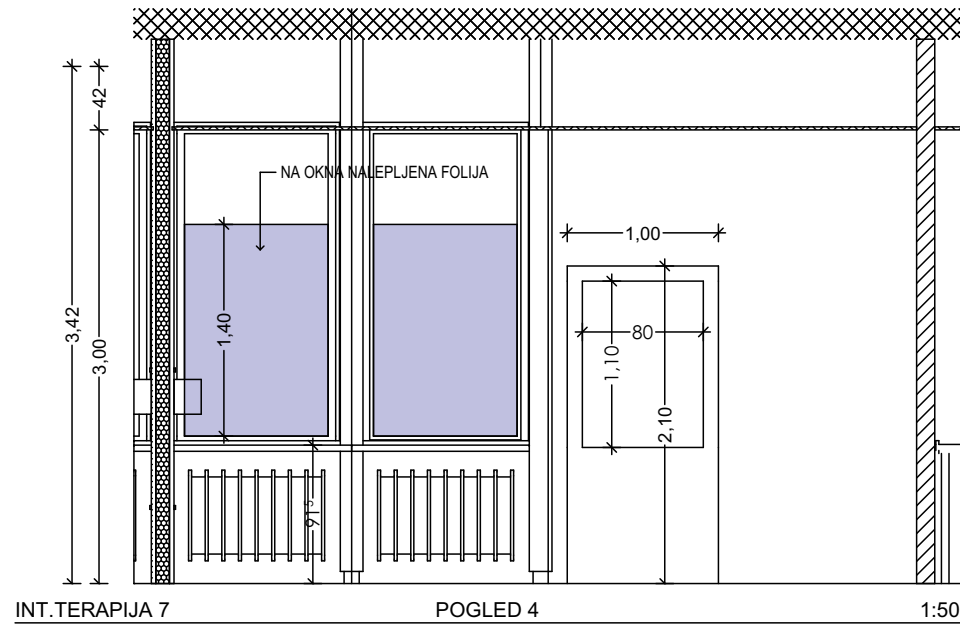


INT.TERAPIJA 7 POGLED 4 1:50

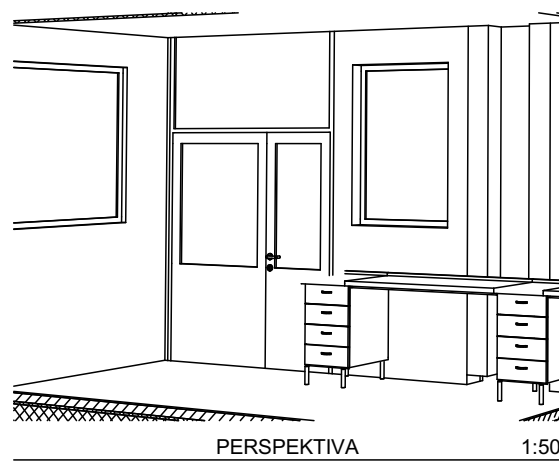

PERSPEKTIVA 1:50

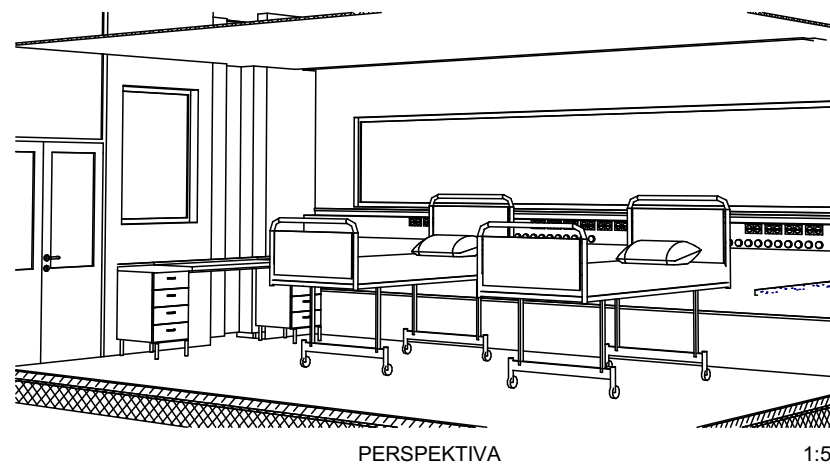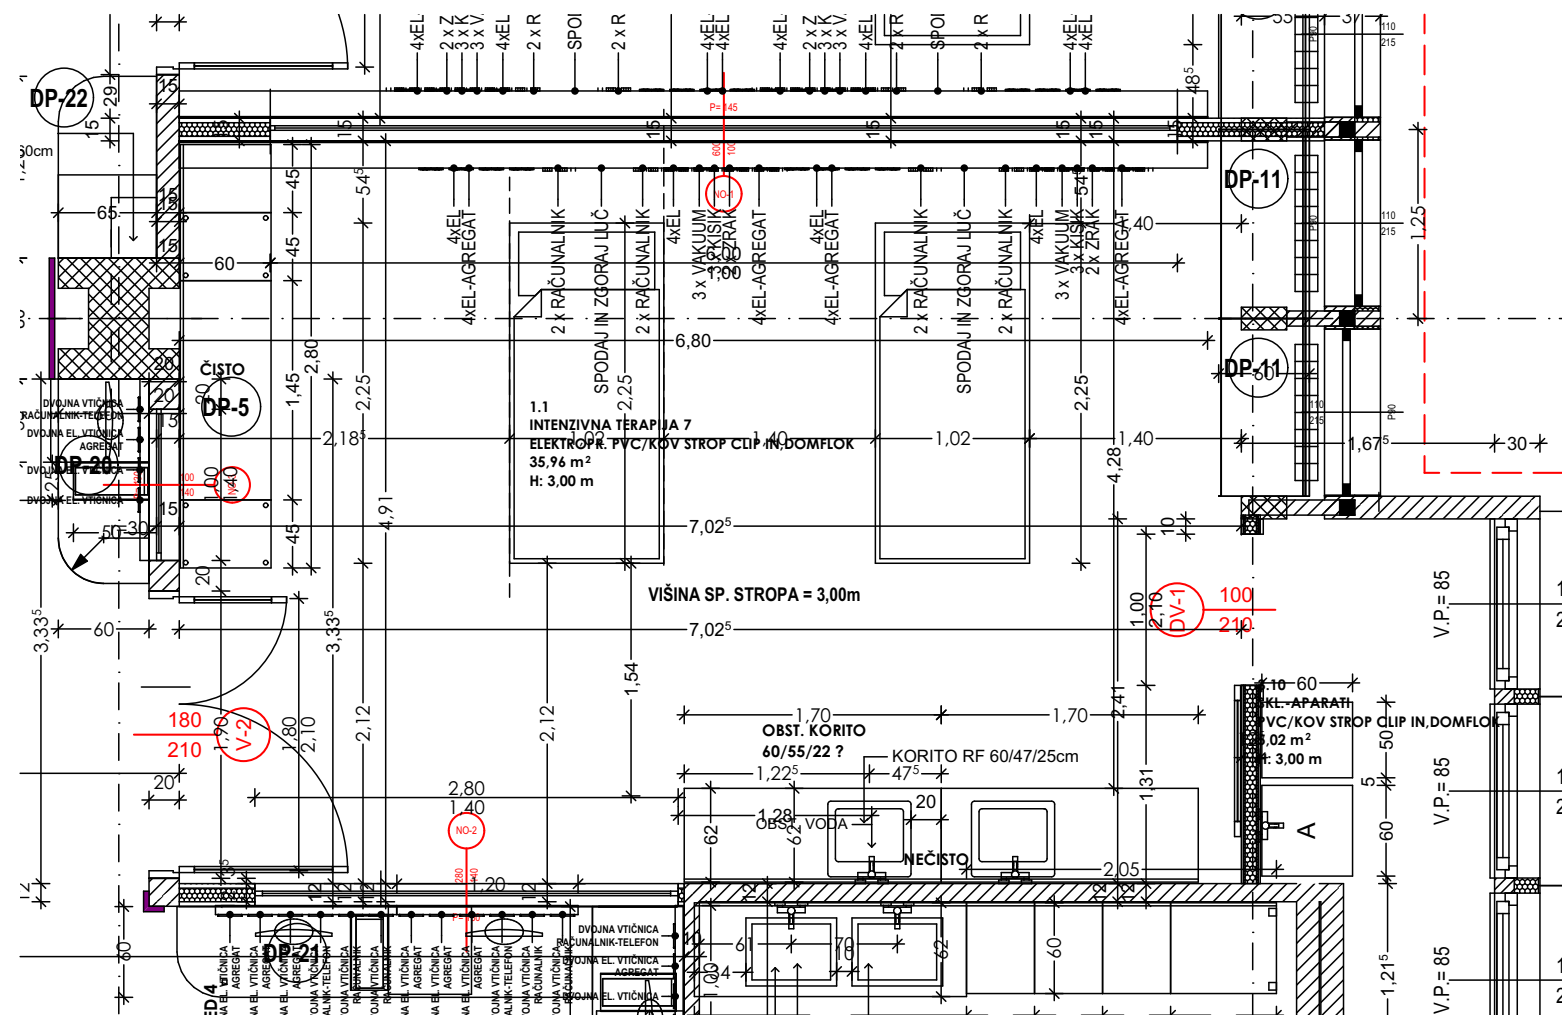

PERSPEKTIVA 1:50

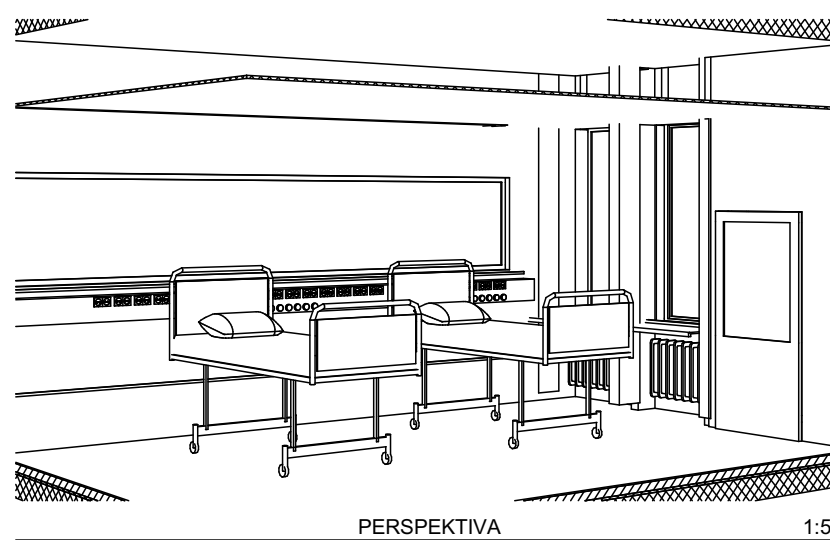

PERSPEKTIVA 1:50