
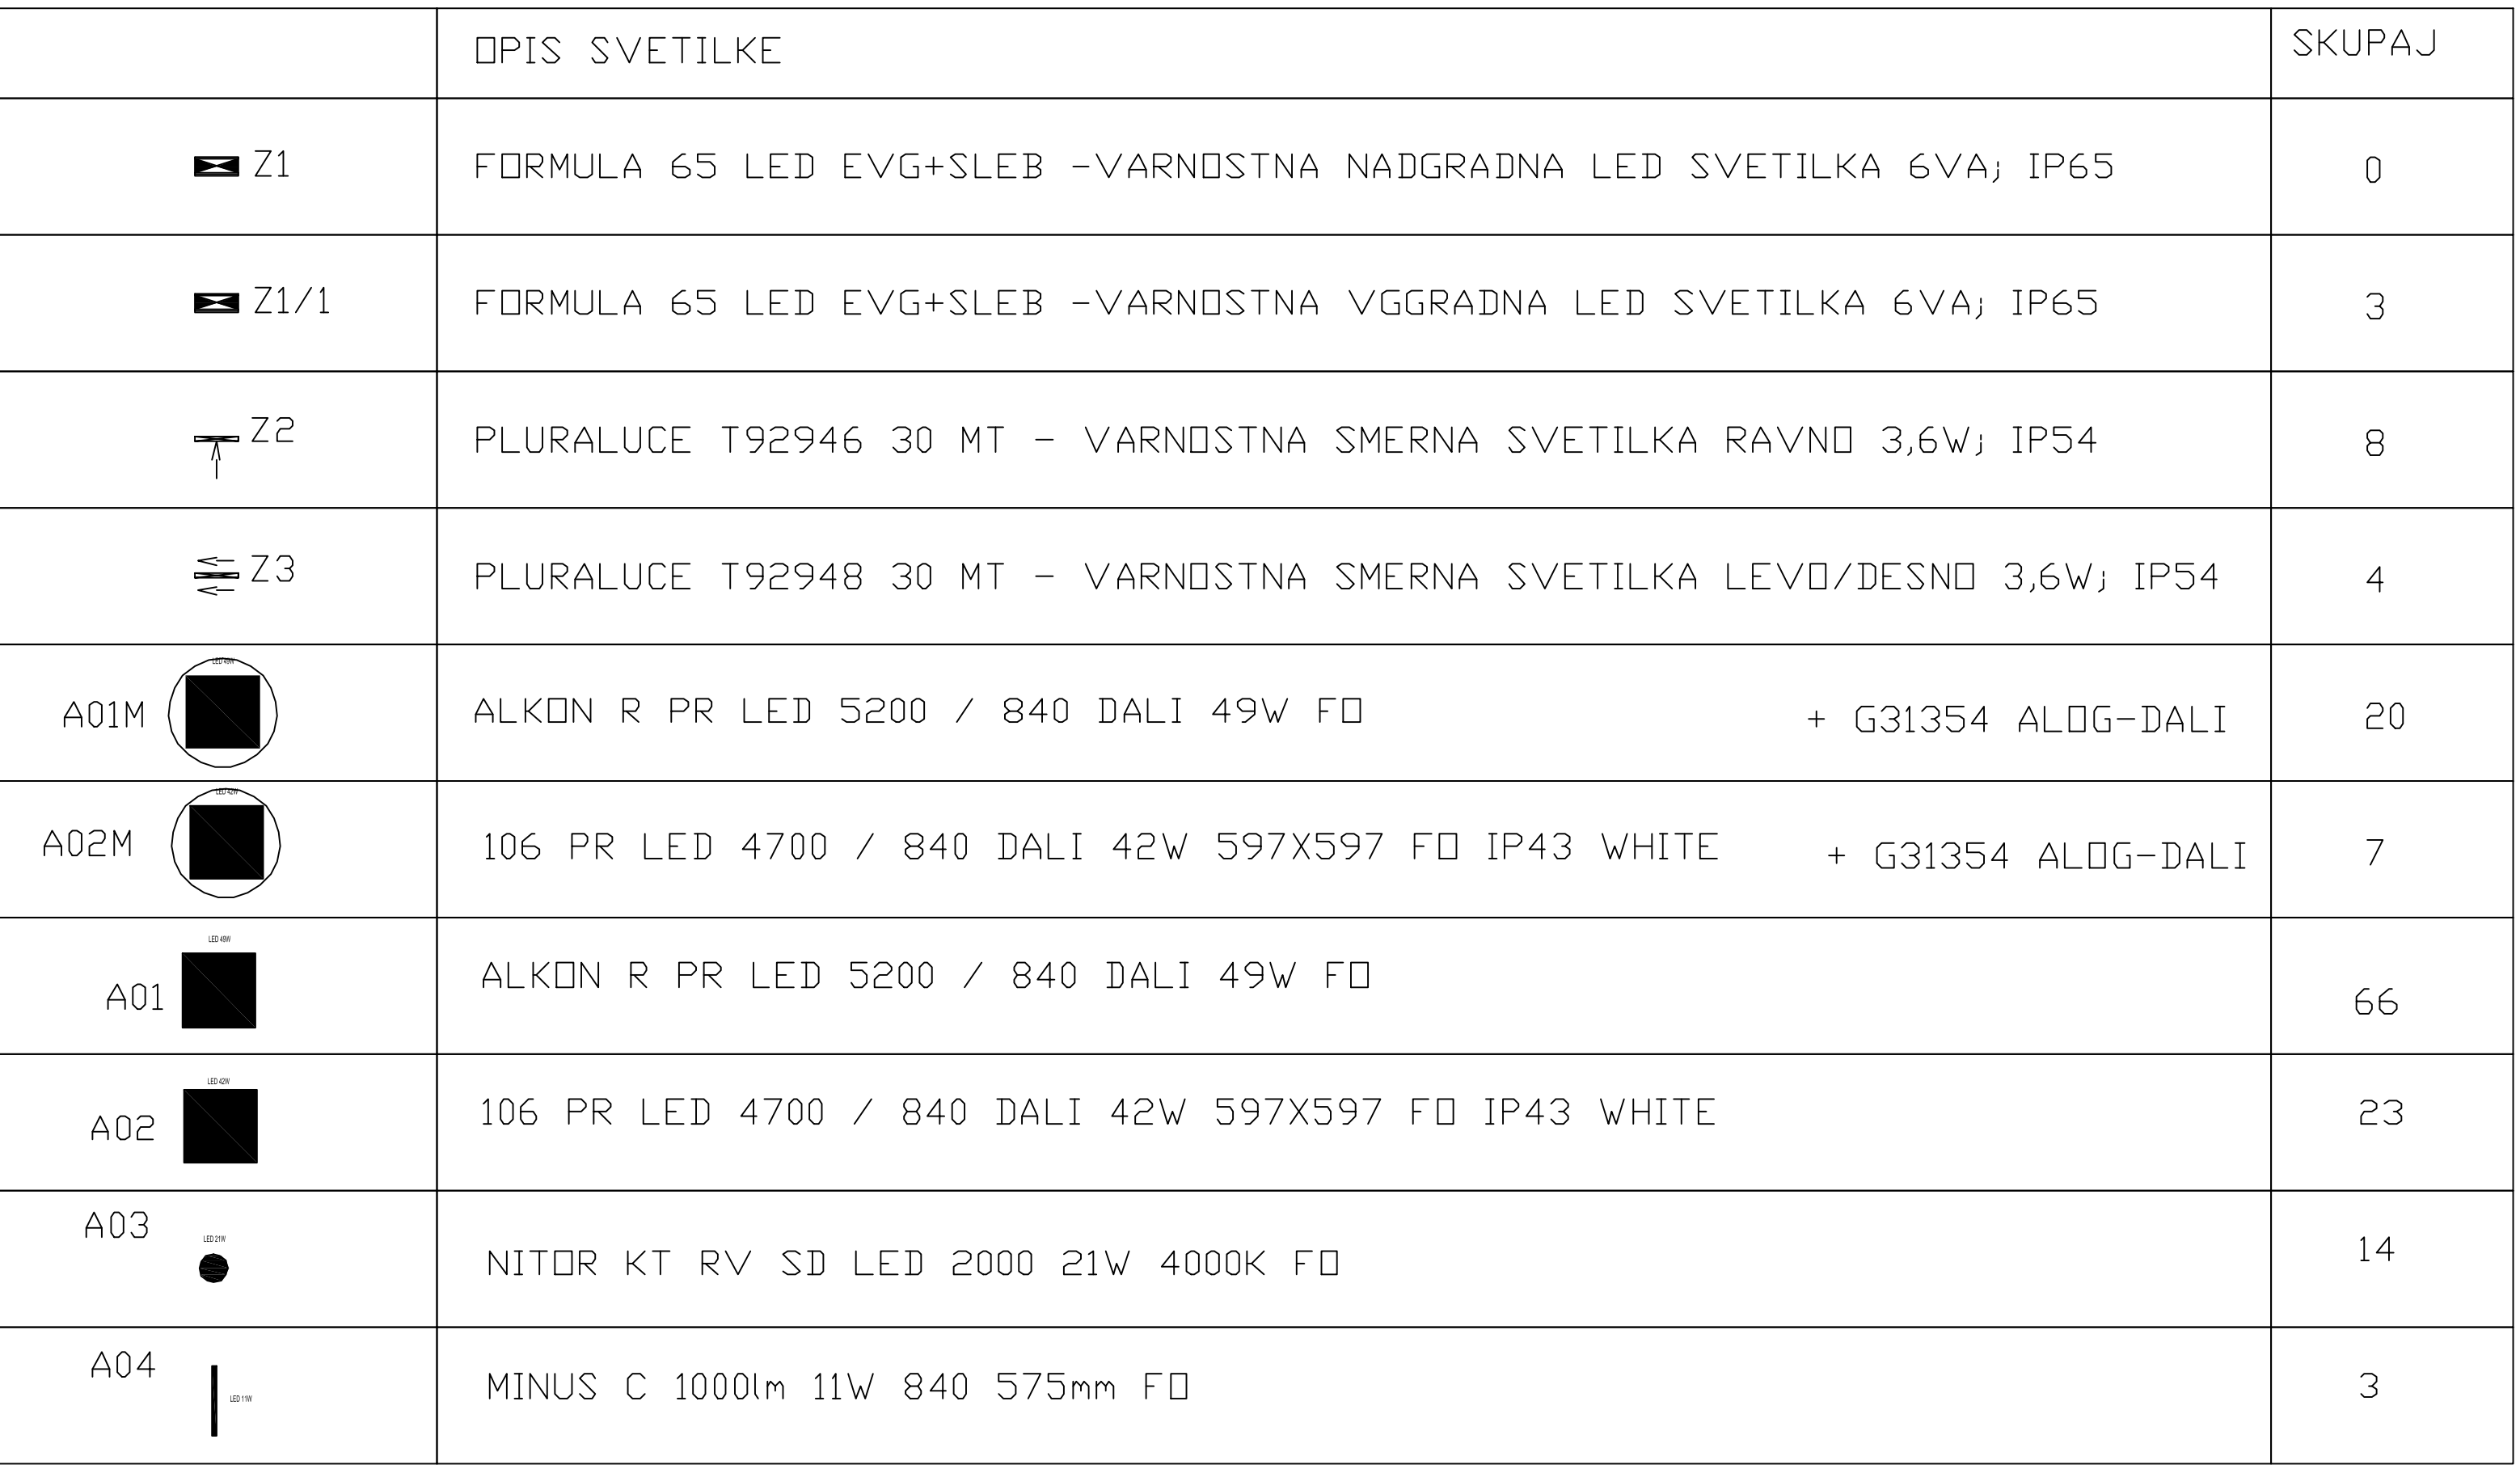


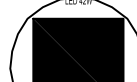

	OPIS SVETILKE	SKUPAJ
 Z1	FORMULA 65 LED EVG+SLEB -VARNOSTNA NADGRAJNA LED SVETILKA 6VAj IP65	0
 Z1/1	FORMULA 65 LED EVG+SLEB -VARNOSTNA VGGRAJNA LED SVETILKA 6VAj IP65	3
 Z2	PLURALUCE T92946 30 MT - VARNOSTNA SMERNA SVETILKA RAVNO 3,6Wj IP54	8
 Z3	PLURALUCE T92948 30 MT - VARNOSTNA SMERNA SVETILKA LEVO/DESNO 3,6Wj IP54	4
A01M 	ALKON R PR LED 5200 / 840 DALI 49W FO + G31354 ALDG-DALI	20
A02M 	106 PR LED 4700 / 840 DALI 42W 597X597 FO IP43 WHITE + G31354 ALDG-DALI	7
A01 	ALKON R PR LED 5200 / 840 DALI 49W FO	66
A02 	106 PR LED 4700 / 840 DALI 42W 597X597 FO IP43 WHITE	23
A03 	NITOR KT RV SD LED 2000 21W 4000K FO	14
A04 	MINUS C 1000lm 11W 840 575nm FO	3