
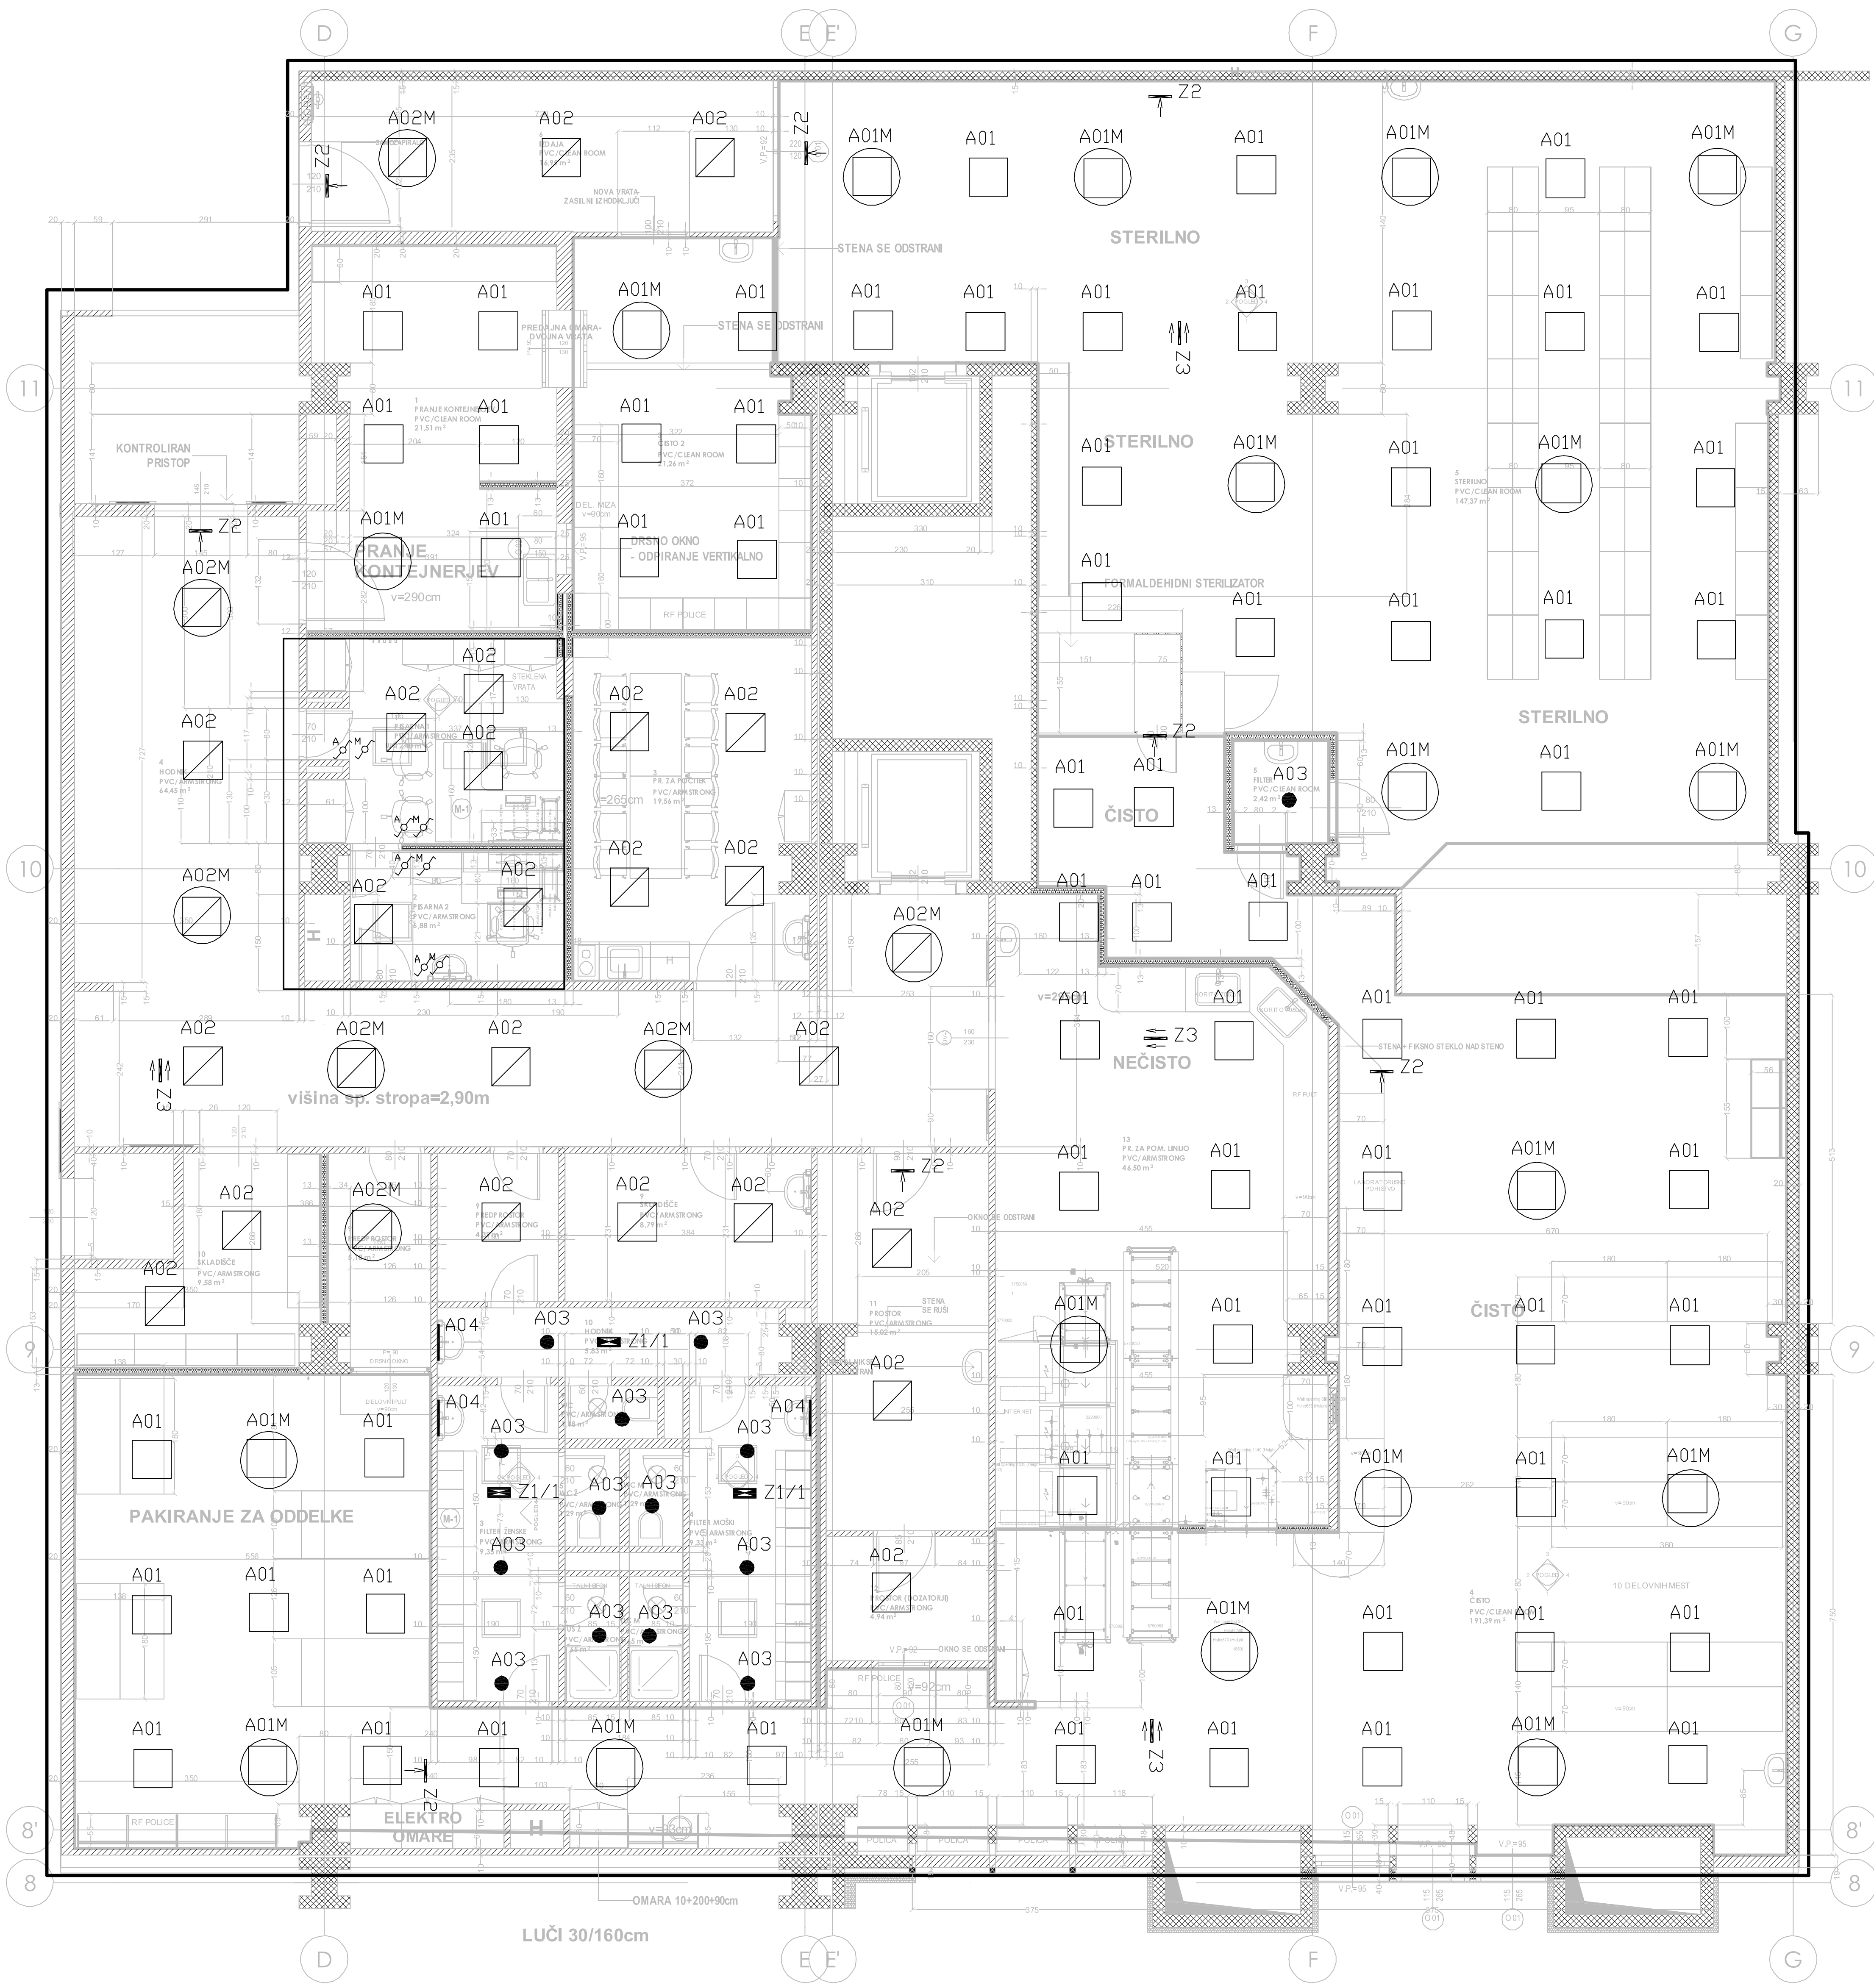
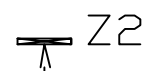
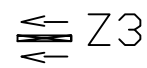
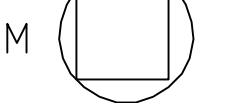
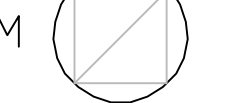
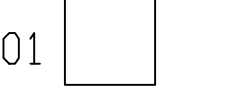


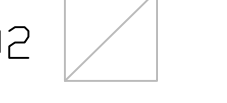

	OPIS SVETILKE	SKUPAJ
	FORMULA 65 LED EVG+SLEB -VARNOŠTNA NADGRADNA LED SVETILKA 6VA; IP65	0
	FORMULA 65 LED EVG+SLEB -VARNOŠTNA VGRADNA LED SVETILKA 6VA; IP65	3
	PLURALUCE T92946 30 MT - VARNOŠTNA SMERNA SVETILKA RAVNO 3,6W; IP54	8
	PLURALUCE T92948 30 MT - VARNOŠTNA SMERNA SVETILKA LEVO/DESNO 3,6W; IP54	4
	ALKON R PR LED 5200 / 840 DALI 49W FD + G31354 ALDG-DALI	20
	106 PR LED 4700 / 840 DALI 42W 597X597 FD IP43 WHITE + G31354 ALDG-DALI	7
	ALKON R PR LED 5200 / 840 DALI 49W FD	66
	106 PR LED 4700 / 840 DALI 42W 597X597 FD IP43 WHITE	23
	NITOR KT RV SD LED 2000 21W 4000K FD	14
	MINUS C 1000lm 11W 840 575mm FD	3